

CERTIFICATION:
PRELIMINARY
NOT FOR
CONSTRUCTION

Tippmann Engineering
6340 Innovation Blvd
Fort Wayne, IN 46818




PROJECT:

DRAWING TITLE:
QF+ STOCK SYSTEM

REVISIONS:


DRAWN BY: TDB-CAD
DATE: 01/16/2020
JOB NO.:
CAD FILE: TRK2.1.DWG
SHEET:
RK2.1

28 QF+ FLOOR POSITIONS
AT 6 HIGH = 168 PALLET POSITIONS

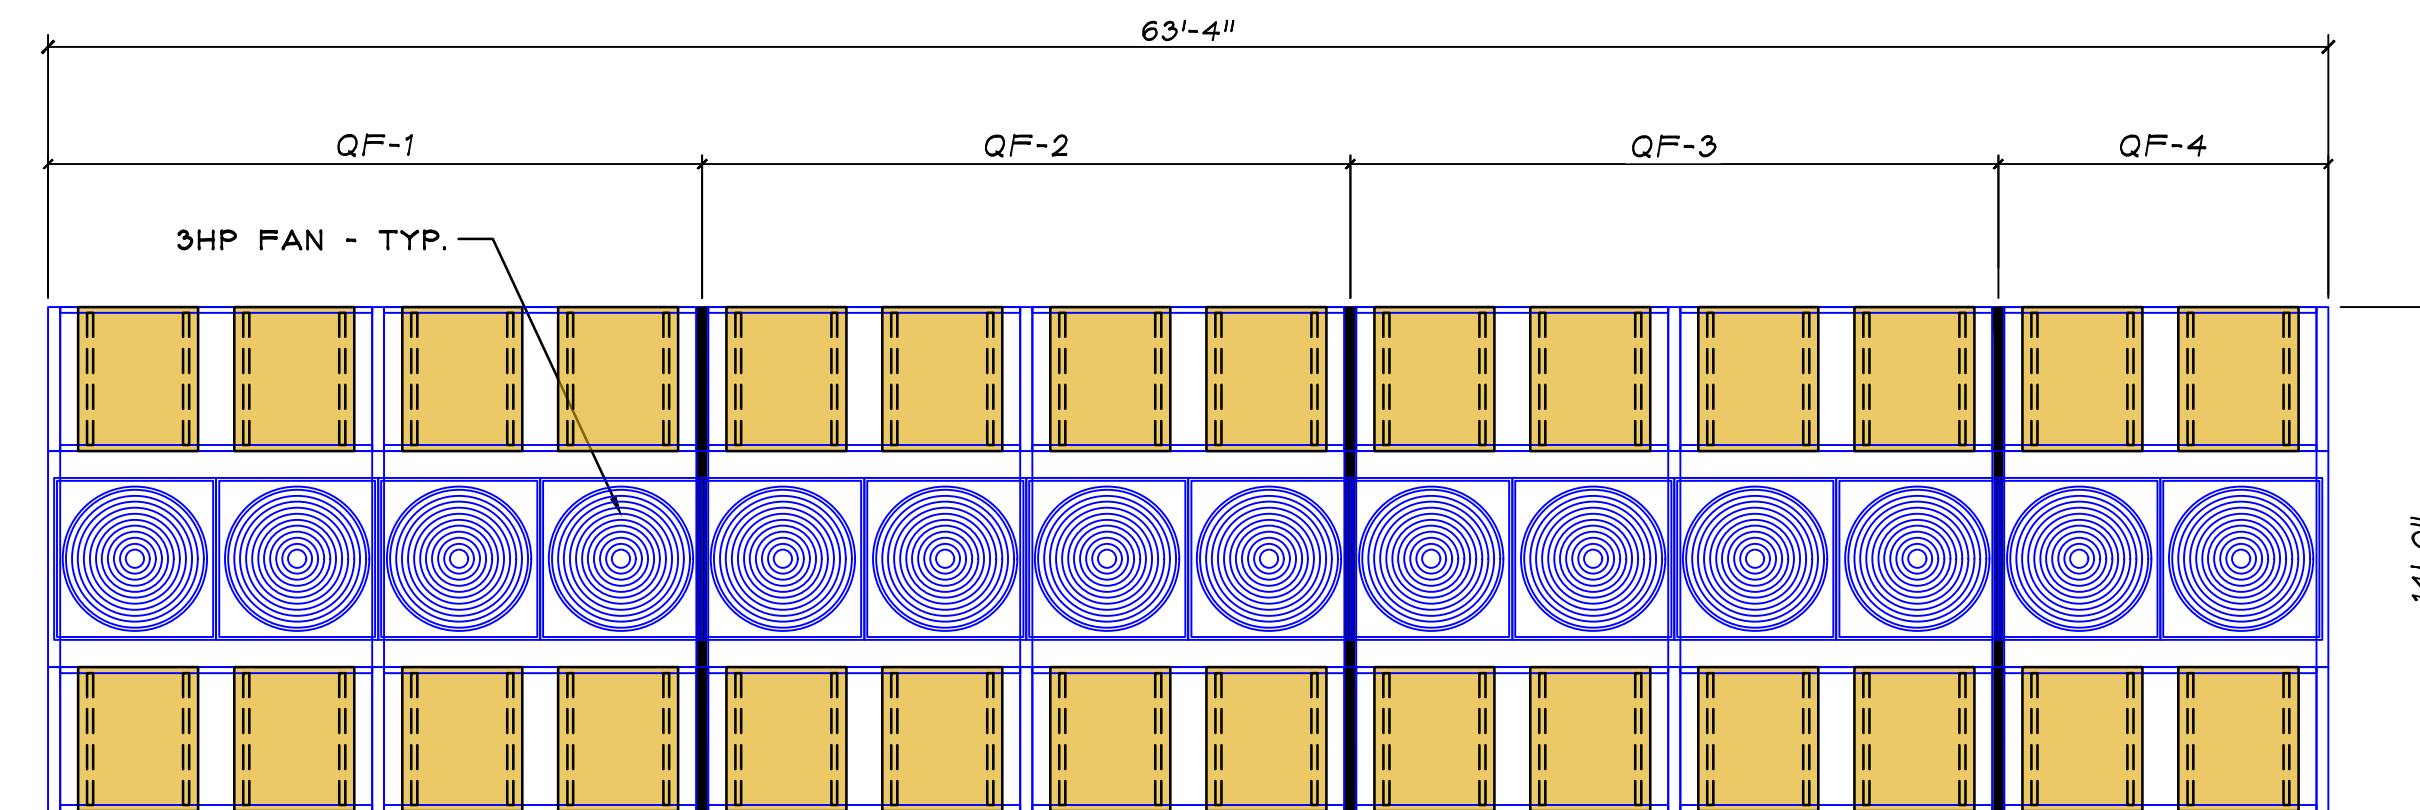


① ENLARGED QF+ PLAN
SCALE: 3/16" = 1'-0"

- QF+ COLOR SELECTION**
- UPRIGHTS (STANDARD)
 - STANDARD BLUE
 - OTHER COMPONENTS
 - SAFETY ORANGE

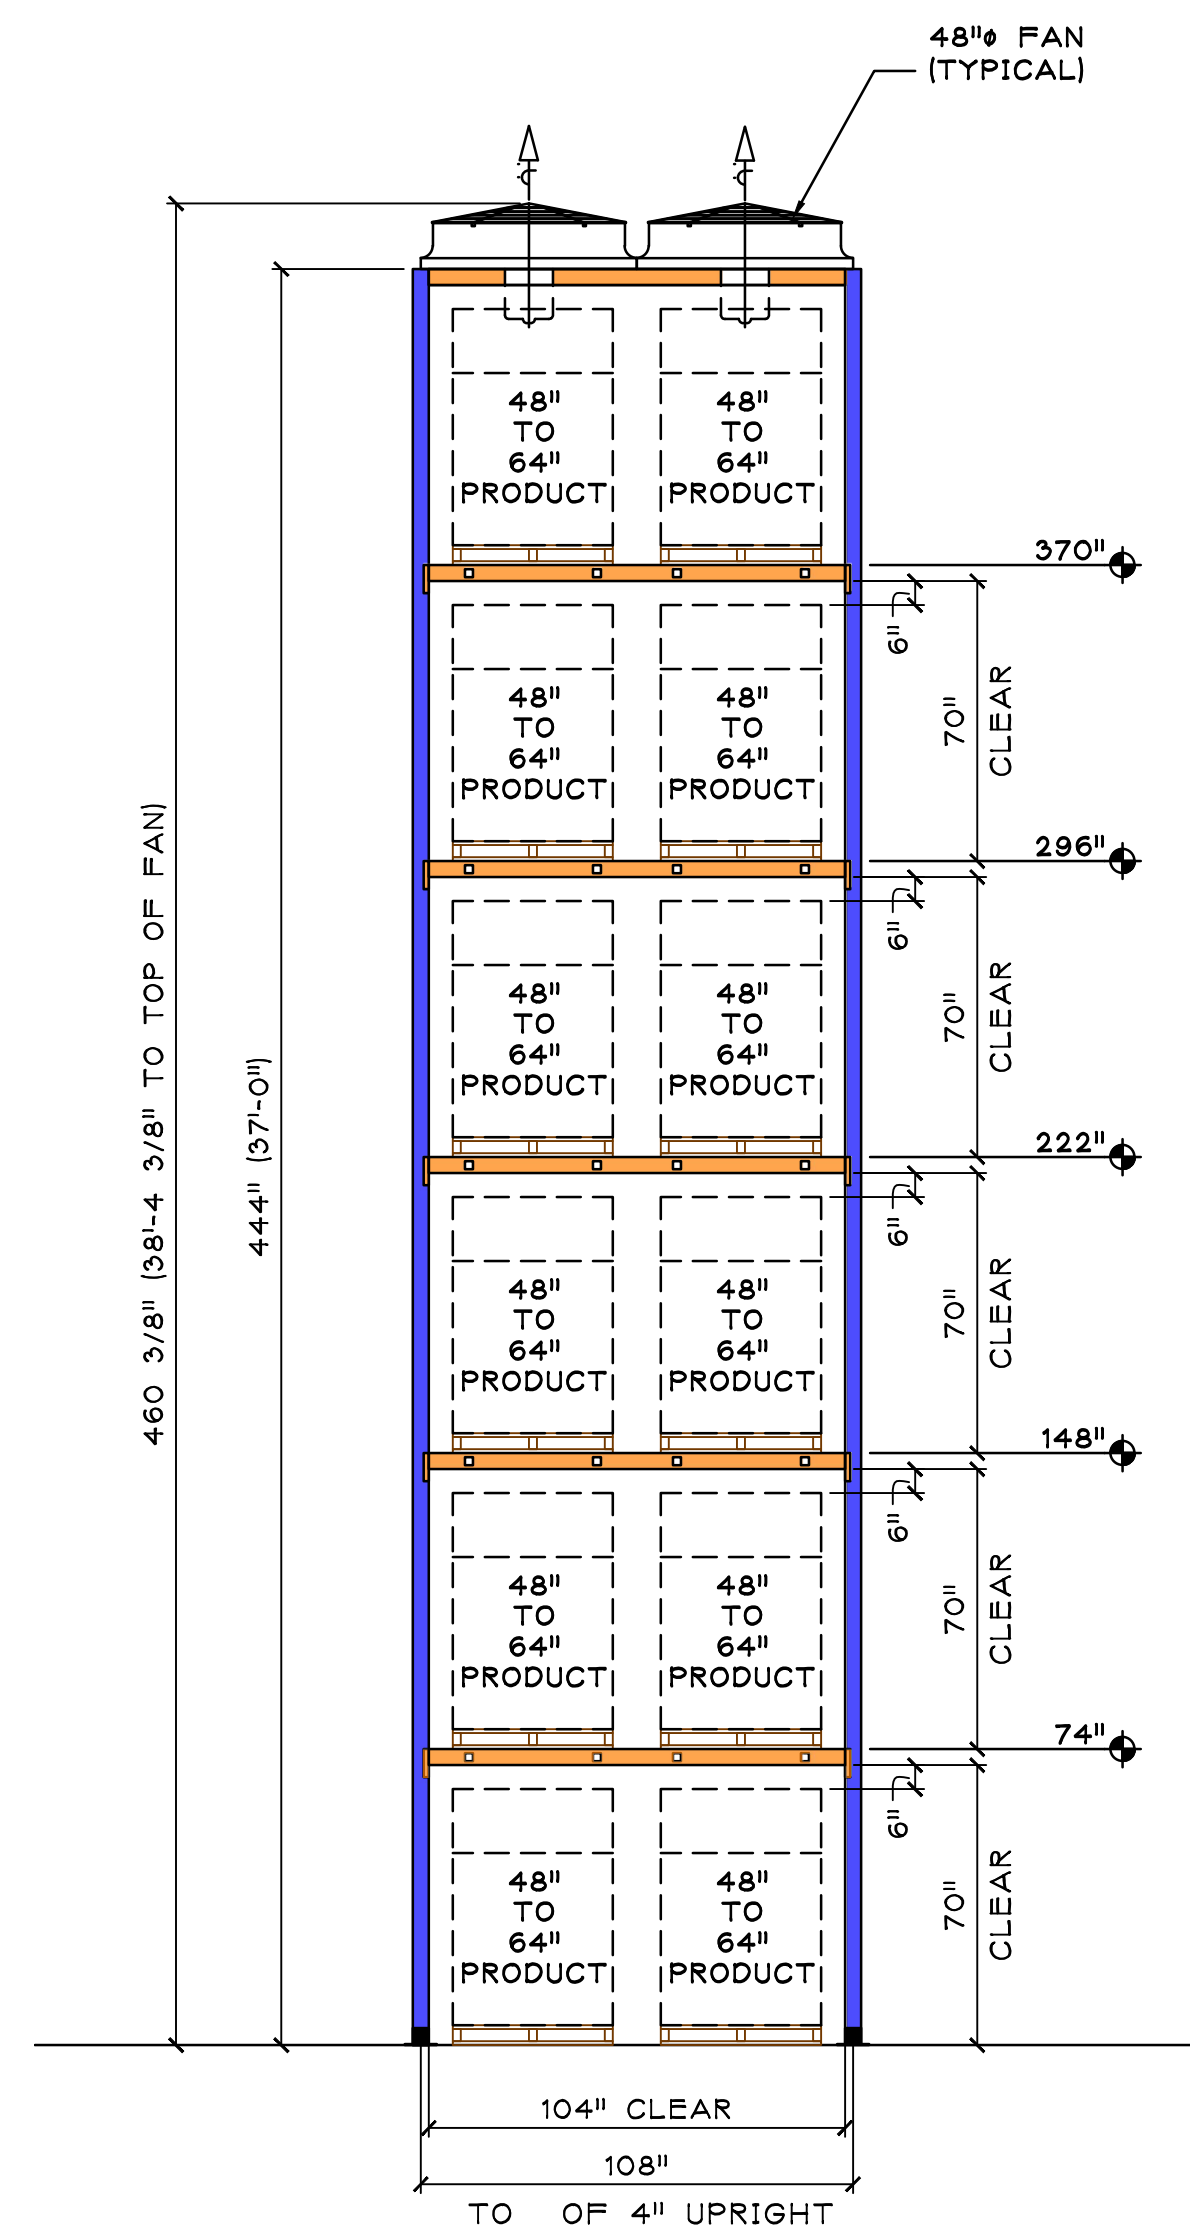

② QF+ - FRONT VIEW
6-HIGH PALLET

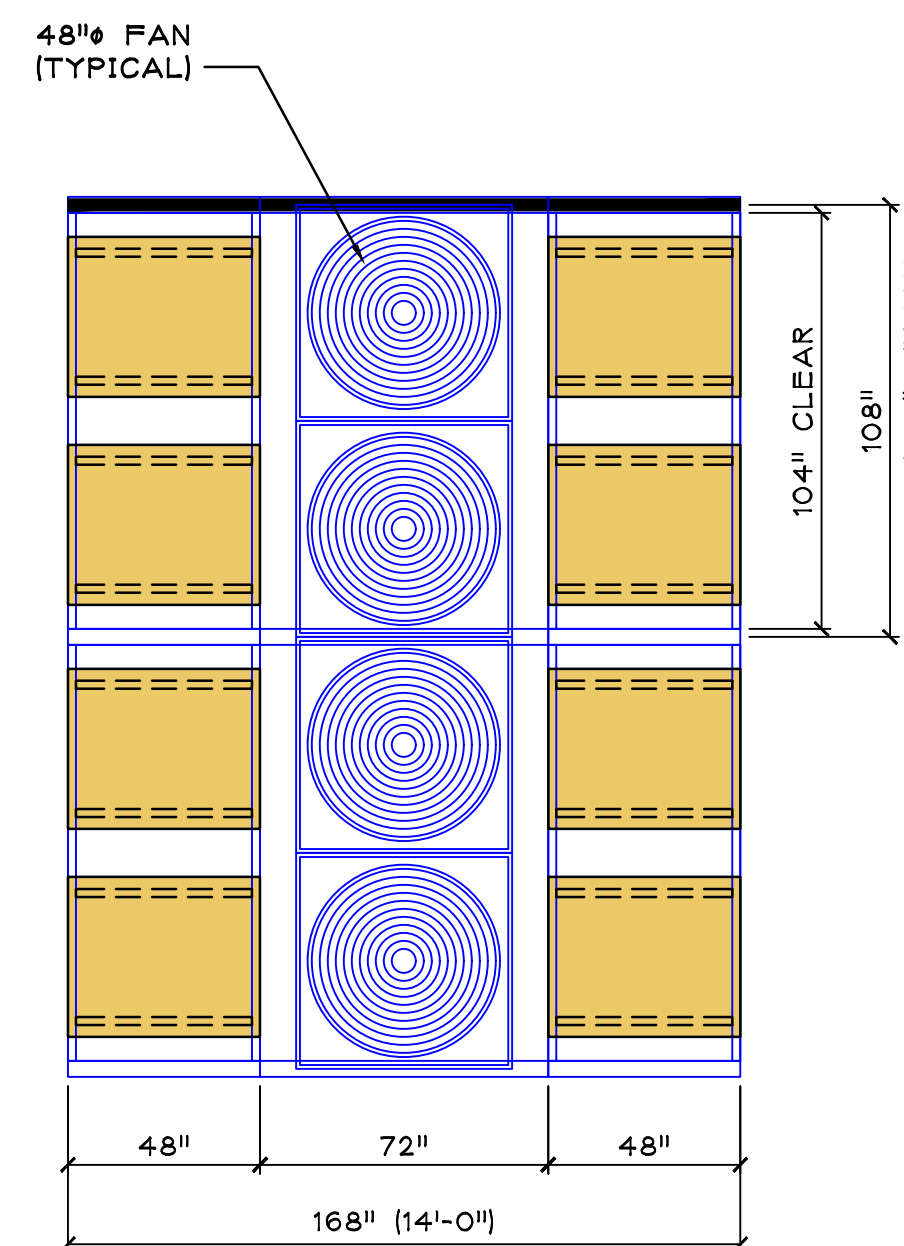

③ TYPICAL QF+ - PLAN VIEW
SCALE: 1/4" = 1'-0"

ZONE SCHEDULE				
ZONE	PAL. POS.	QTY FANS	HP/FAN	F.L.A. /FAN @480V
QF-1	48	4	3	5.6
QF-2	48	4	3	5.6
QF-3	48	4	3	5.6
QF-4	24	2	3	5.6

28 QF+ FLOOR POSITIONS
AT 6 HIGH = 168 PALLET POSITIONS